


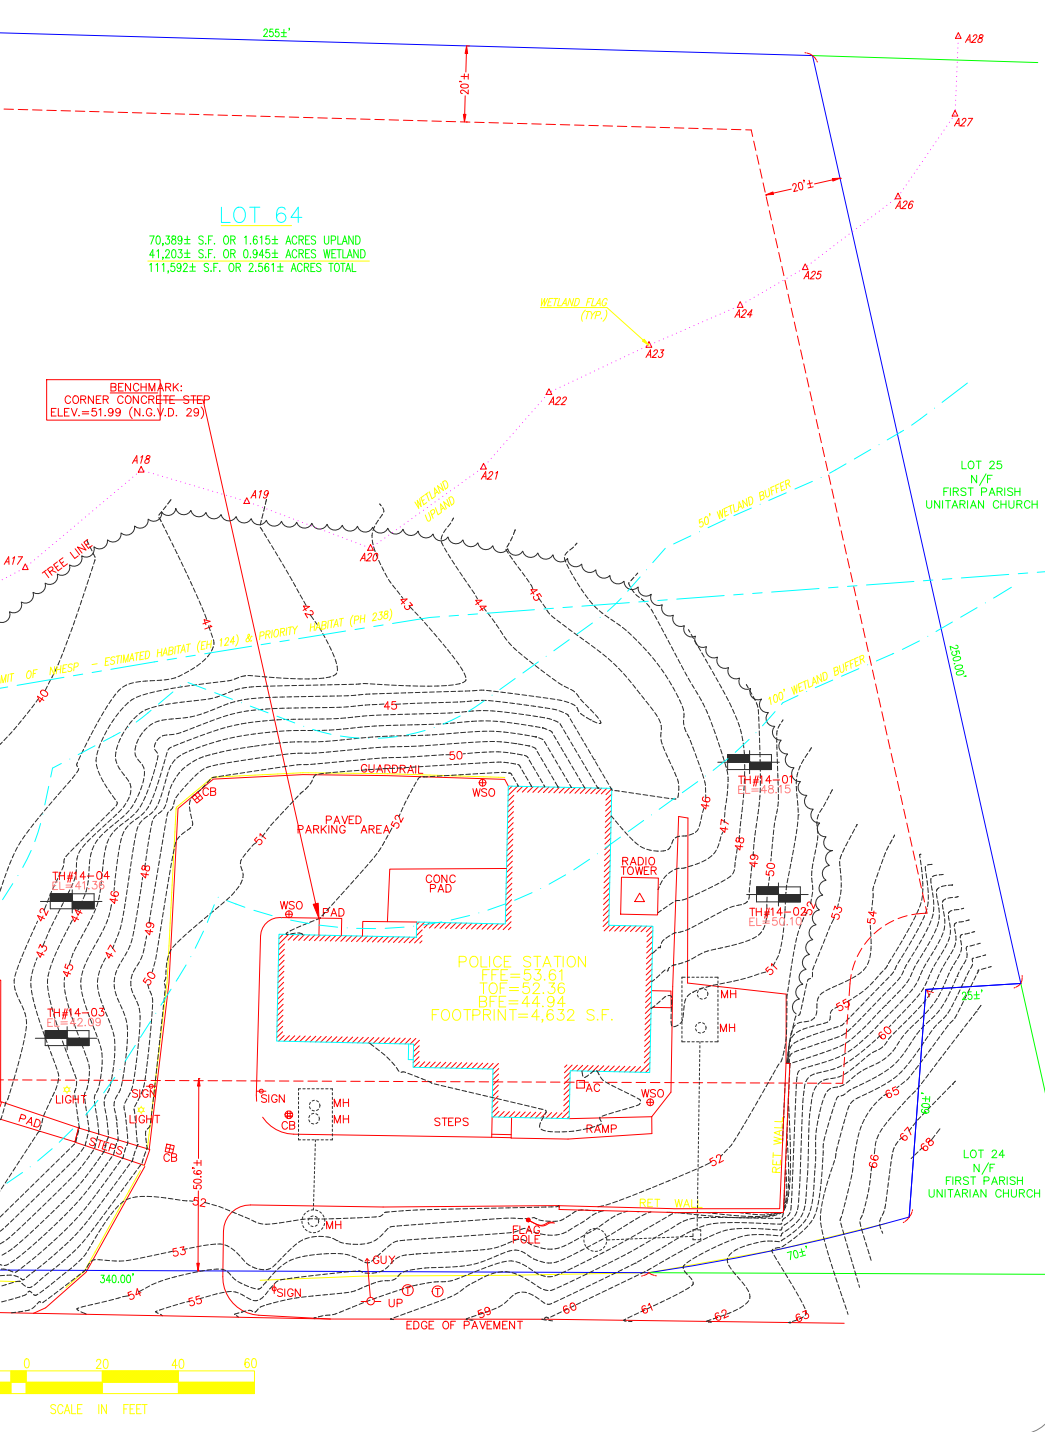

DRAWN BY: VC

DESIGNED BY:

CHECKED BY: SMB



Merrill
Engineers and Land Surveyors
427 COLUMBIA ROAD, HANOVER, MA 02339 / T: (781) 826-9200
26 UNION STREET, PLYMOUTH MA 02360 / T: (508) 746-6060
WWW.MERRILLINC.COM

EXISTING CONDITIONS PLAN

#40 RIVER STREET

NORWELL, MASSACHUSETTS

PREPARED FOR: TOWN OF NORWELL
345 MAIN STREET
NORWELL, MA 02061

AUGUST 19, 2015

SCALE: AS-NOTED

JOB No. 13-047

LATEST REVISION:

EXISTING
CONDITIONS
PLAN

SHEET 1 OF 1

