


NUMBER	DATE	MADE BY	CHECKED BY	REVISIONS

DRAWN BY:
DESIGNED BY:
CHECKED BY:

REGISTERED PROFESSIONAL
For Review Only




SUBCONSULTANT

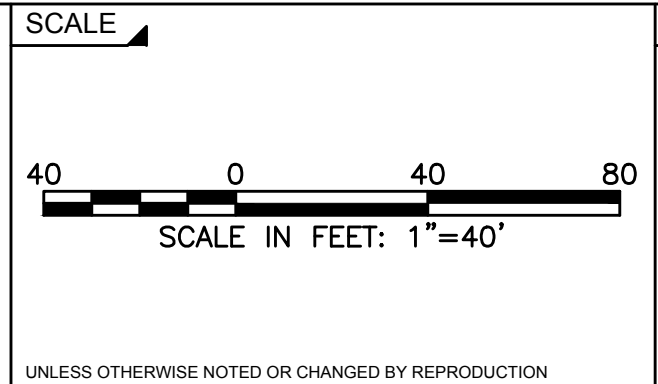

TITLE
**ROUTE 123 (MAIN STREET) IMPROVEMENTS
NORWELL, MASSACHUSETTS
CONSTRUCTION PLAN**

BETA JOB NO. 6173
ISSUE DATE 11/8/2018 2:46 PM
SHEET NO. 1 OF 4

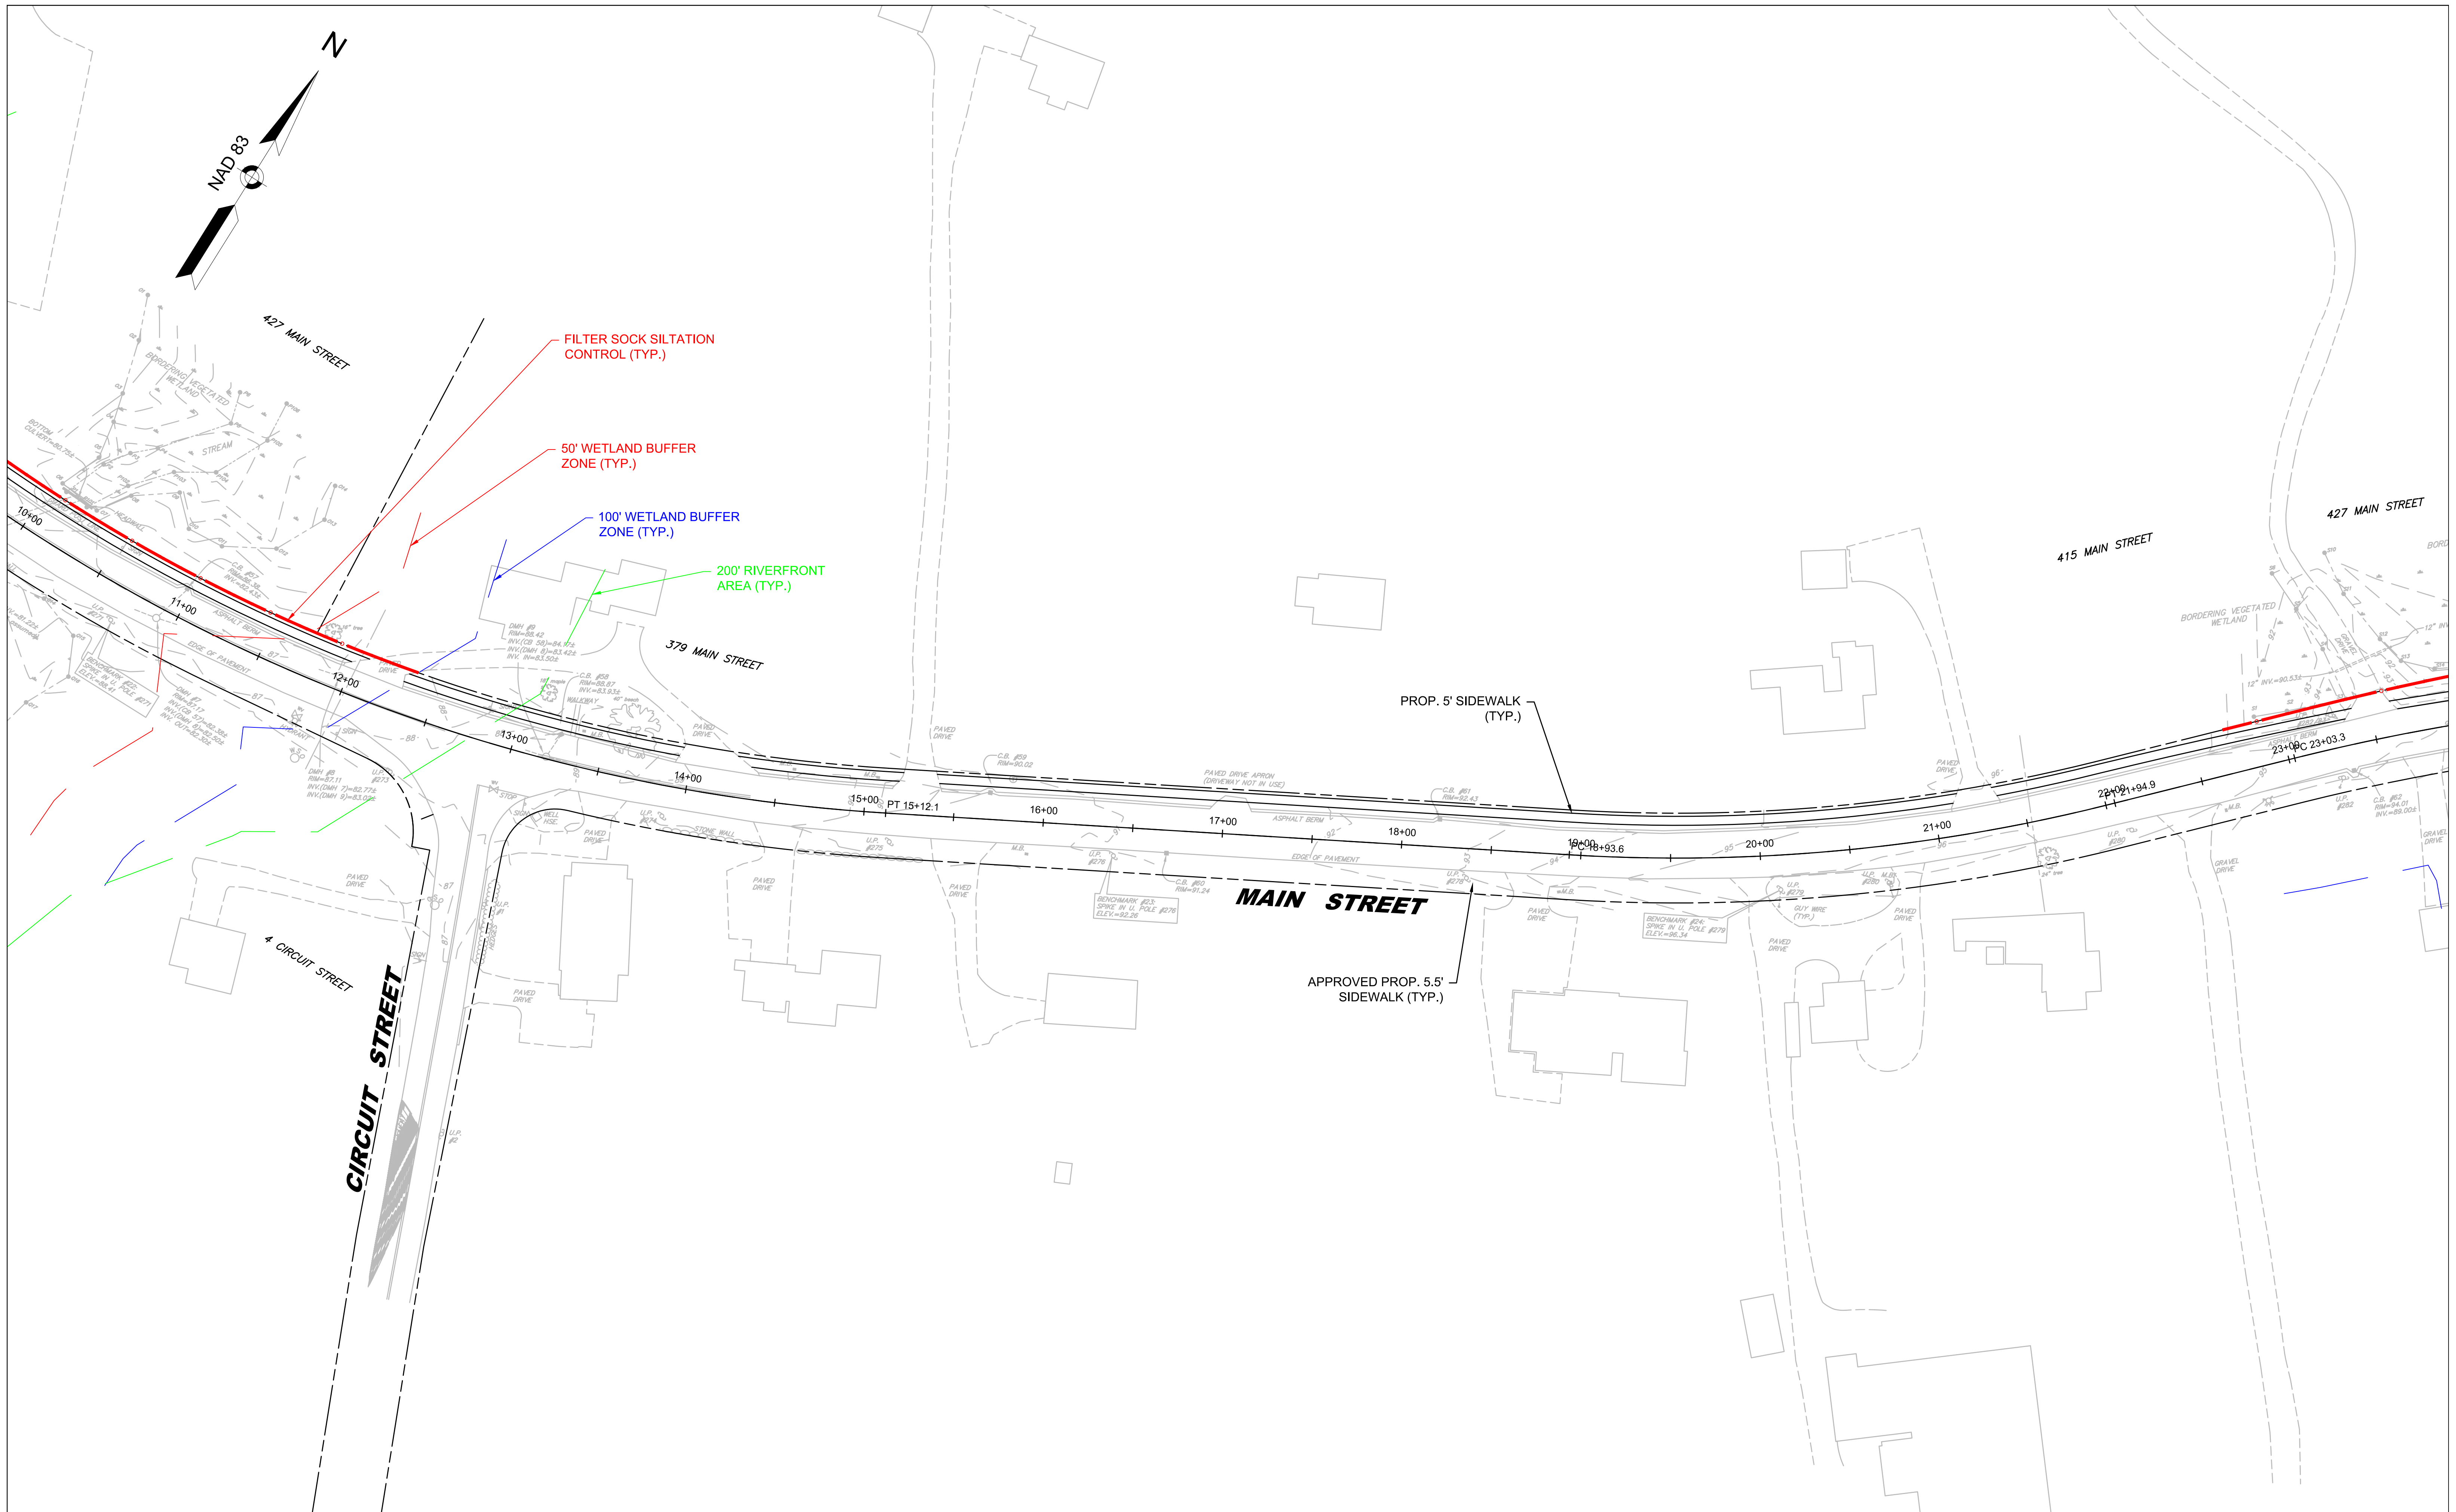


NUMBER	DATE	MADE BY	CHECKED BY	REVISIONS

DRAWN BY:
DESIGNED BY:
CHECKED BY:

REGISTERED PROFESSIONAL
For Review Only




SUBCONSULTANT

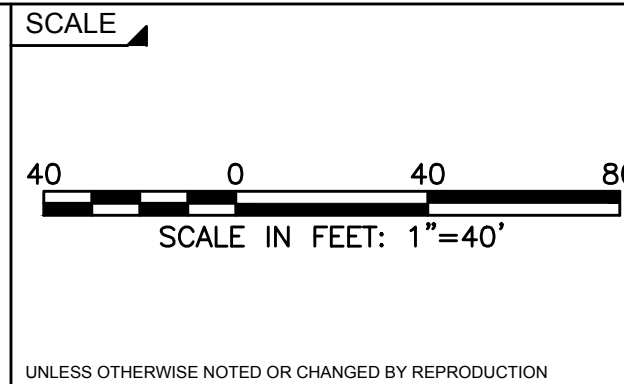

TITLE
**ROUTE 123 (MAIN STREET) IMPROVEMENTS
NORWELL, MASSACHUSETTS
CONSTRUCTION PLAN**

BETA JOB NO. 6173
ISSUE DATE 11/8/2018 2:46 PM
SHEET NO. 2 OF 4

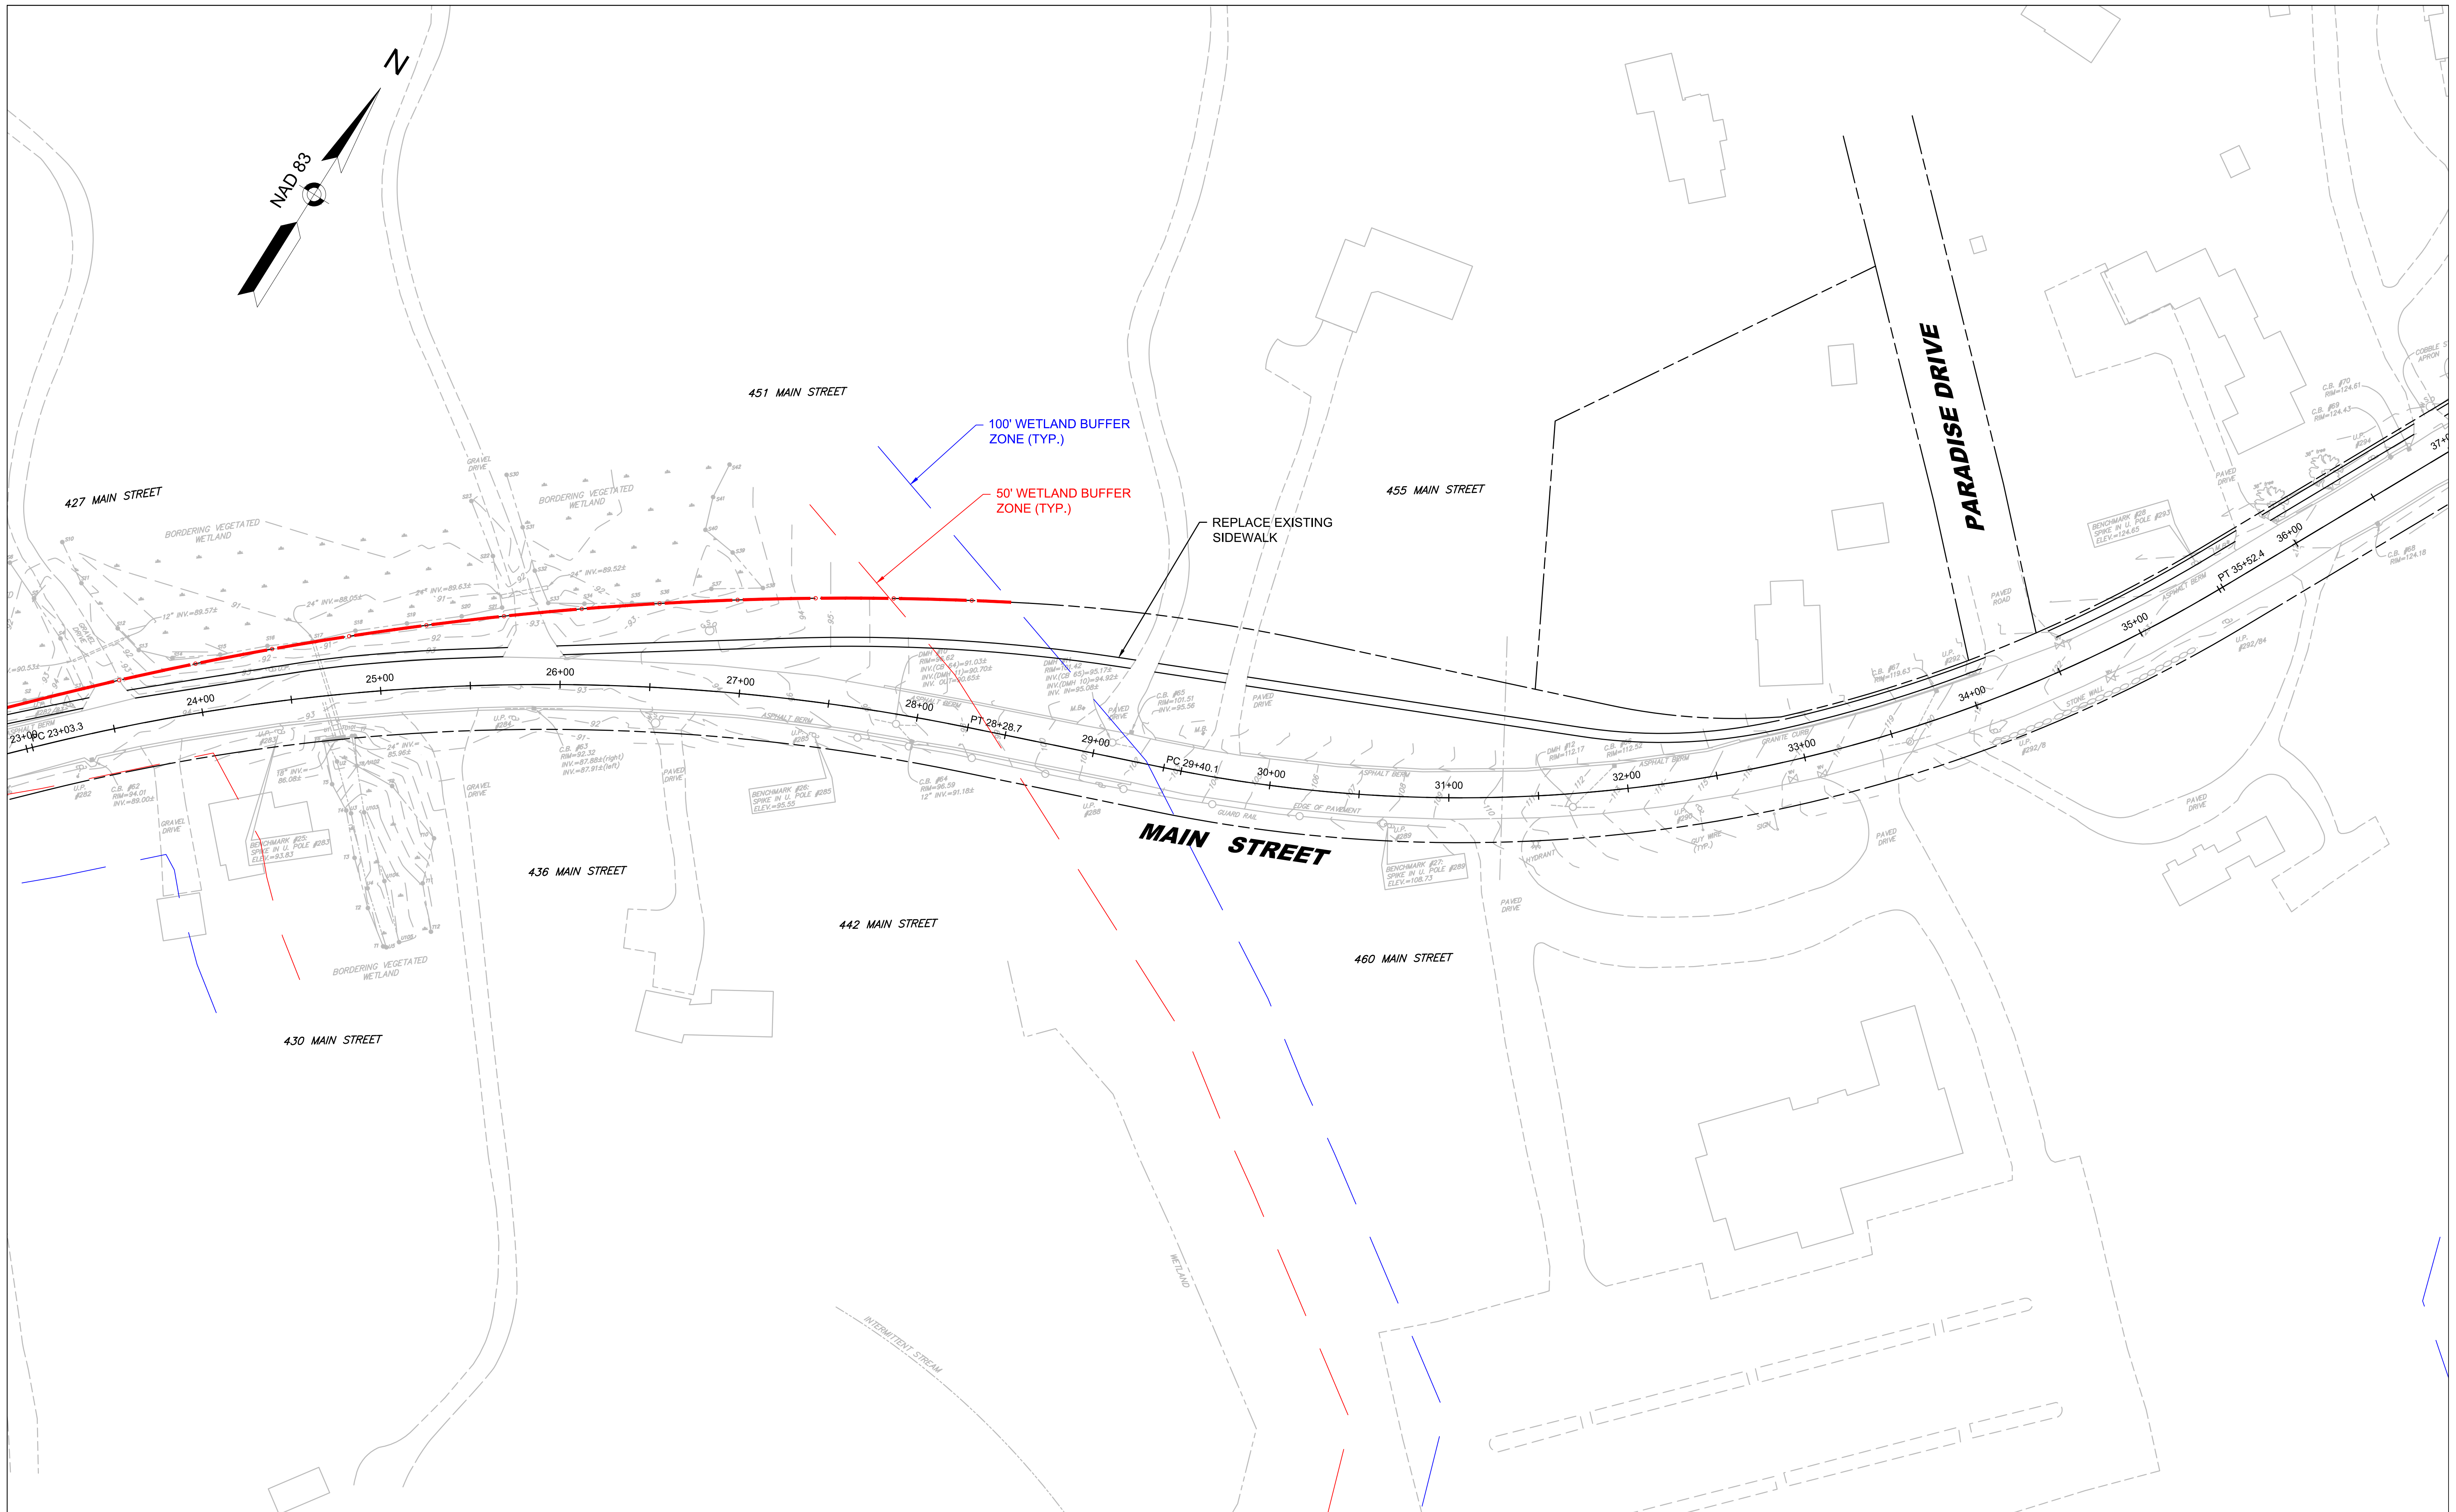


NUMBER	DATE	MADE BY	CHECKED BY	REVISIONS

DRAWN BY:
DESIGNED BY:
CHECKED BY:

REGISTERED PROFESSIONAL
For Review Only




SUBCONSULTANT

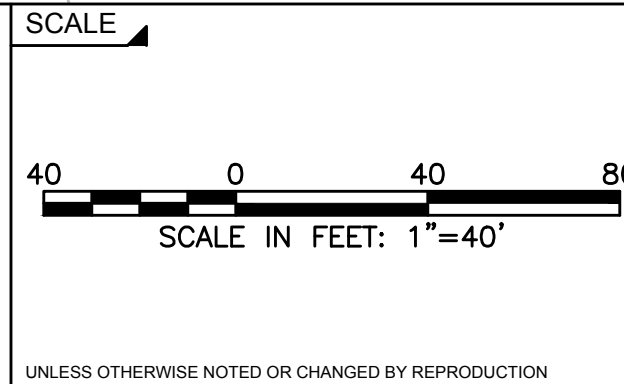

TITLE
**ROUTE 123 (MAIN STREET) IMPROVEMENTS
NORWELL, MASSACHUSETTS
CONSTRUCTION PLAN**

BETA JOB NO. 6173
ISSUE DATE 11/8/2018 2:46 PM
SHEET NO. 3 OF 4

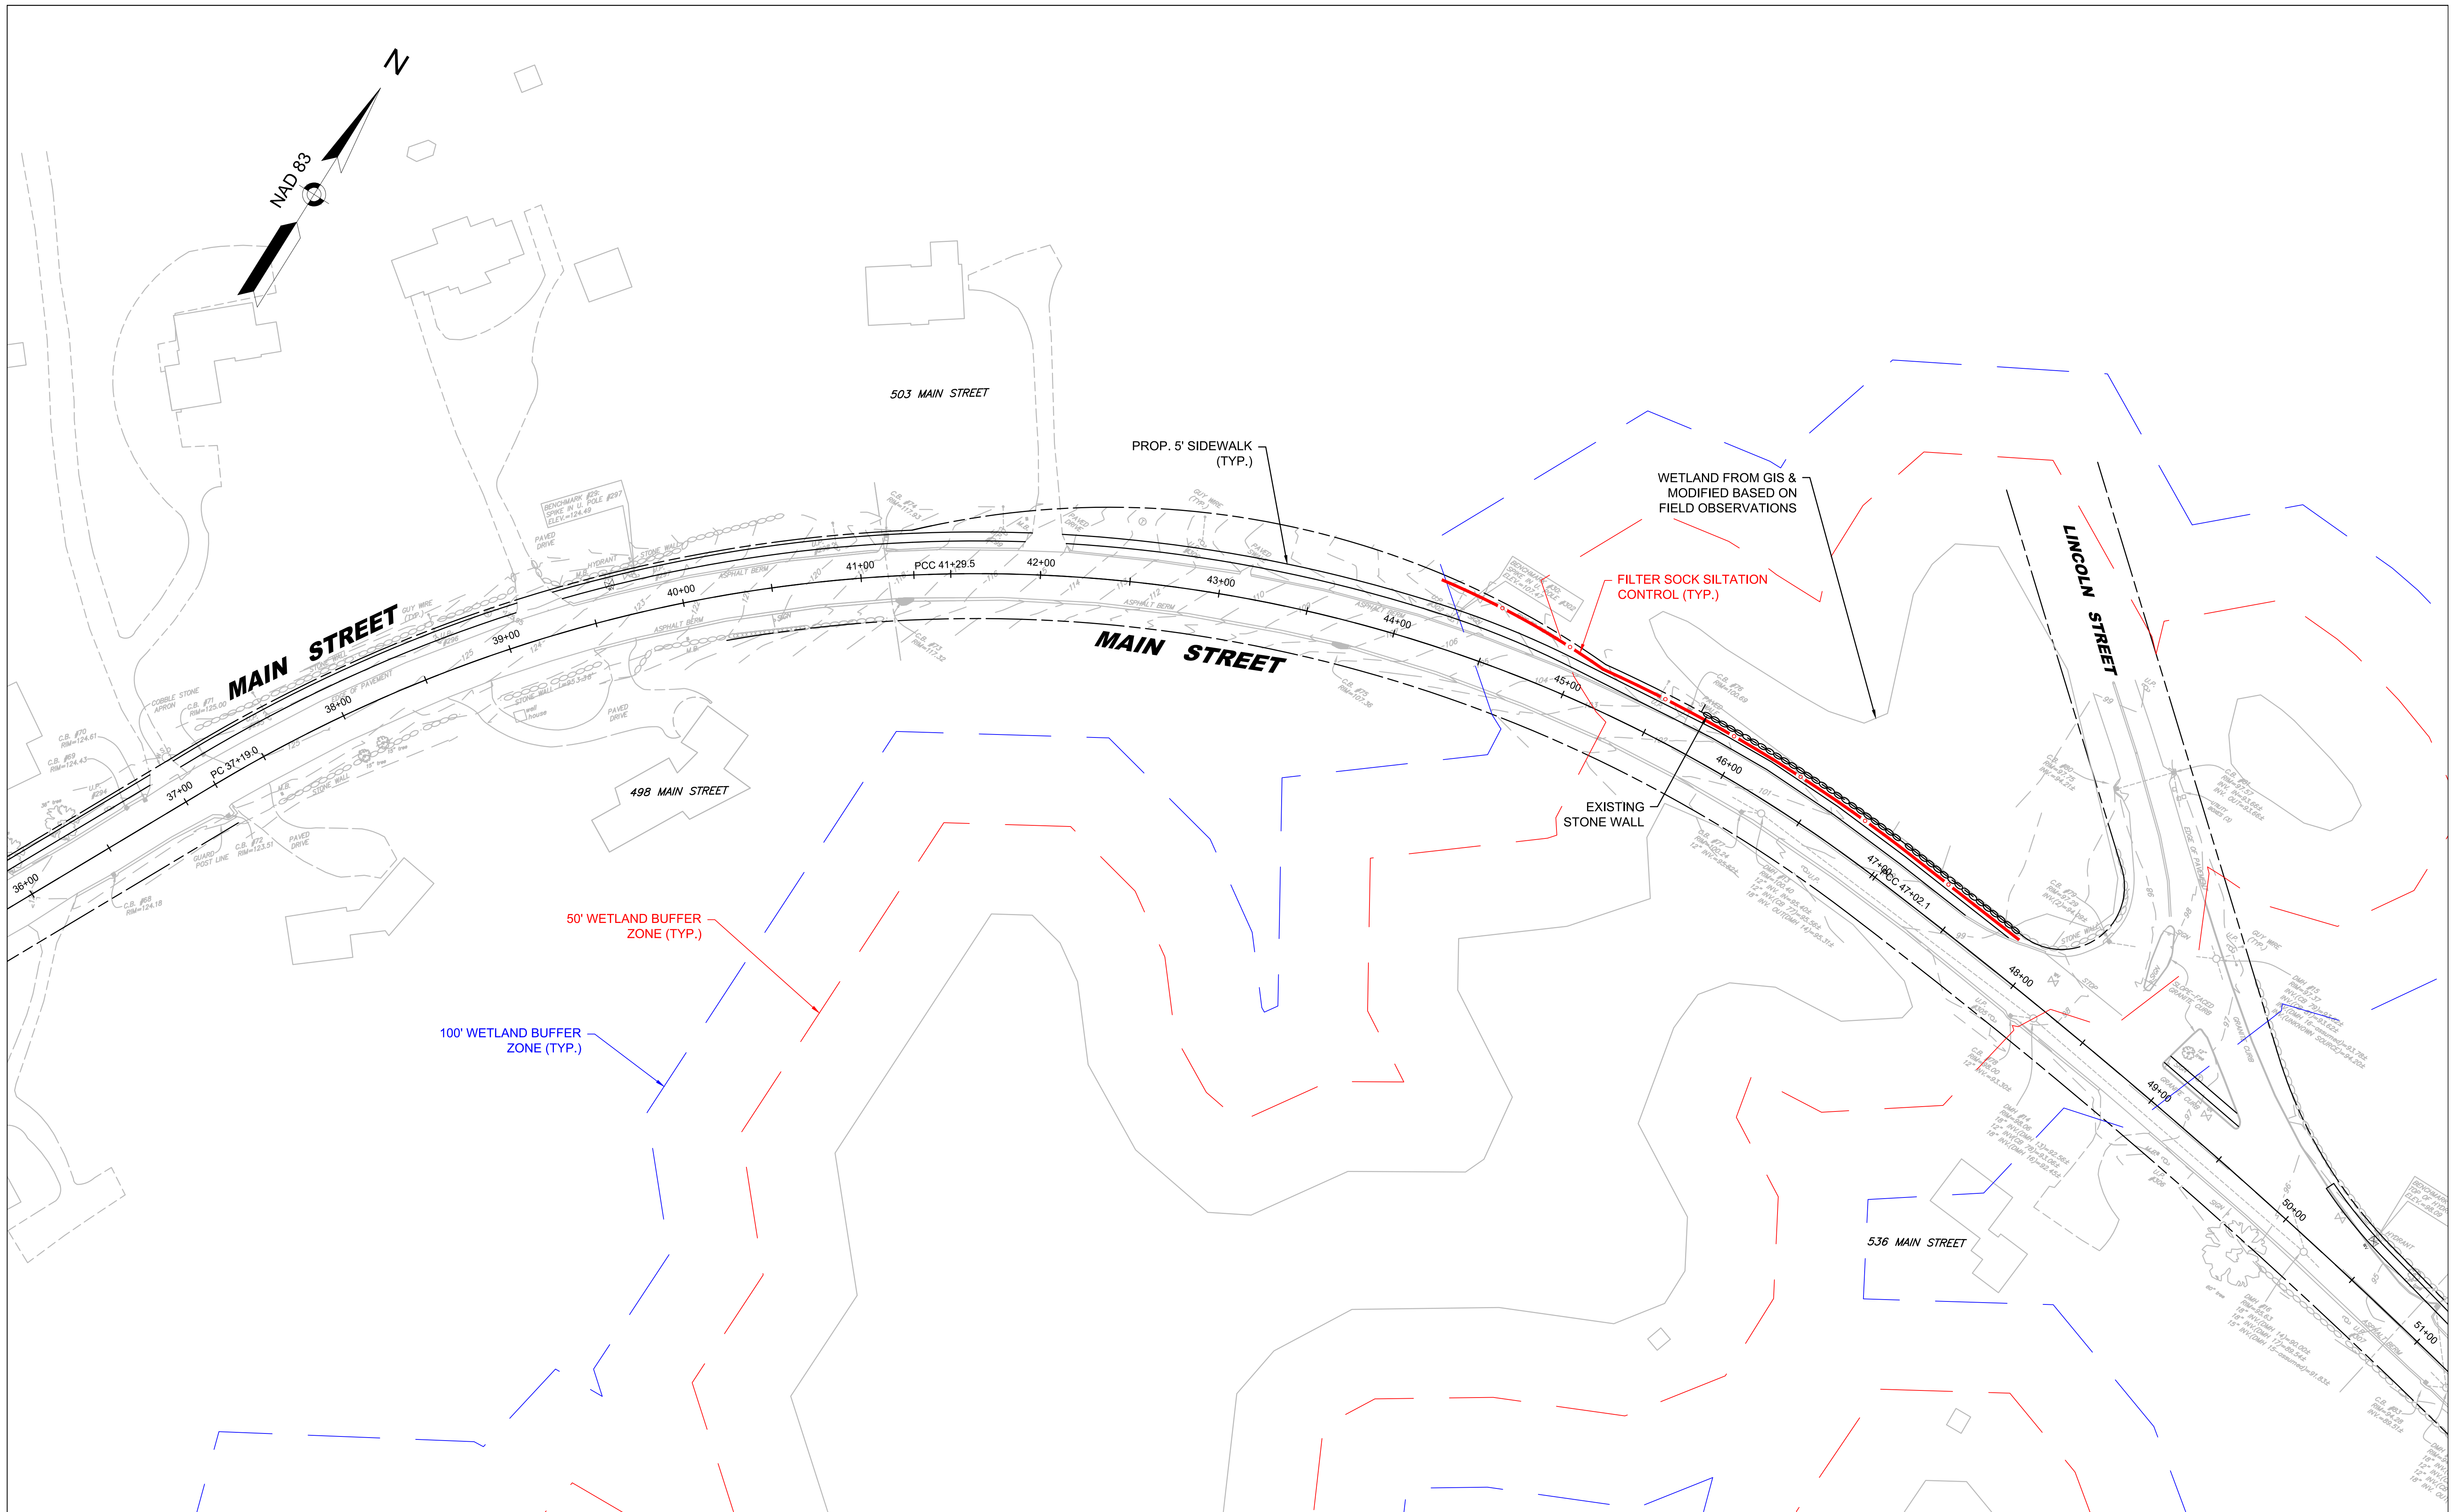


NUMBER	DATE	MADE BY	CHECKED BY	REVISIONS

DRAWN BY:
DESIGNED BY:
CHECKED BY:

REGISTERED PROFESSIONAL
For Review Only



SUBCONSULTANT

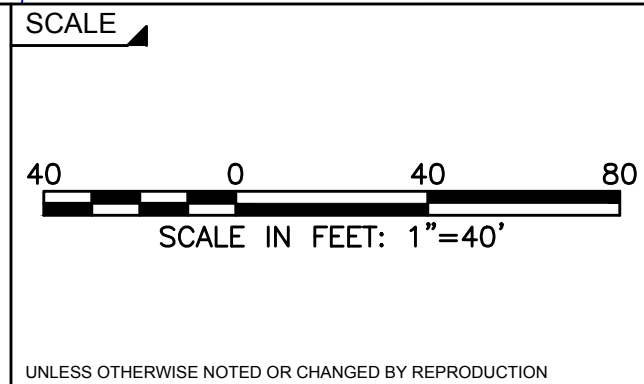

TITLE
**ROUTE 123 (MAIN STREET) IMPROVEMENTS
NORWELL, MASSACHUSETTS
CONSTRUCTION PLAN**

BETA JOB NO. 6173
ISSUE DATE 11/8/2018 2:46 PM
SHEET NO. 4 OF 4